


Ground Floor Plan (Overall)

1 : 200

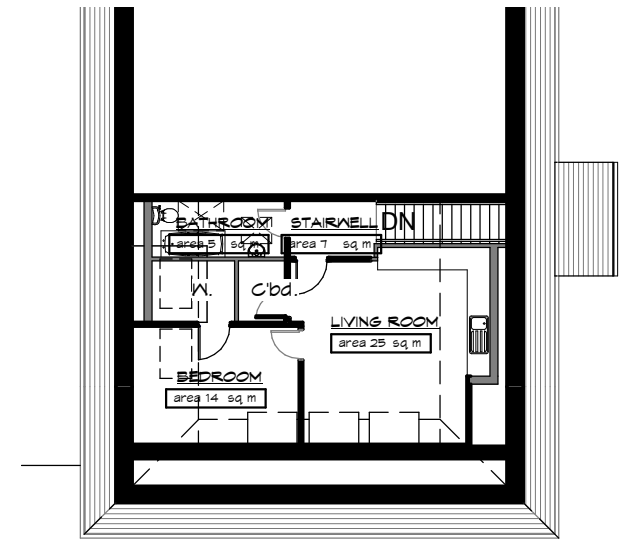

First Floor Flat (Overall)

1 : 200

| | | | | |
|---|---|--|------------------|-------------|
| Client Smithton & Culloden Free Church | COLIN ARMSTRONG ASSOCIATES Chartered Architects | Drawing title Proposed Floor Plans @ A3 | | |
| Project Extension to Church Smithton, Inverness | | Scale 1 : 200 | Date 08/09/10 | Revision |
| | | Drwg No. (Rt2)111 | Job No. 0436 | Drawn SL |